

NORTH WEST ELEVATION
1:100
0 1 2 3 4 5 M


NORTH EAST ELEVATION

SOUTH EAST ELEVATION

SOUTH WEST ELEVATION



GROUND FLOOR PLAN
1:50
0 1 2 3 4 5 M

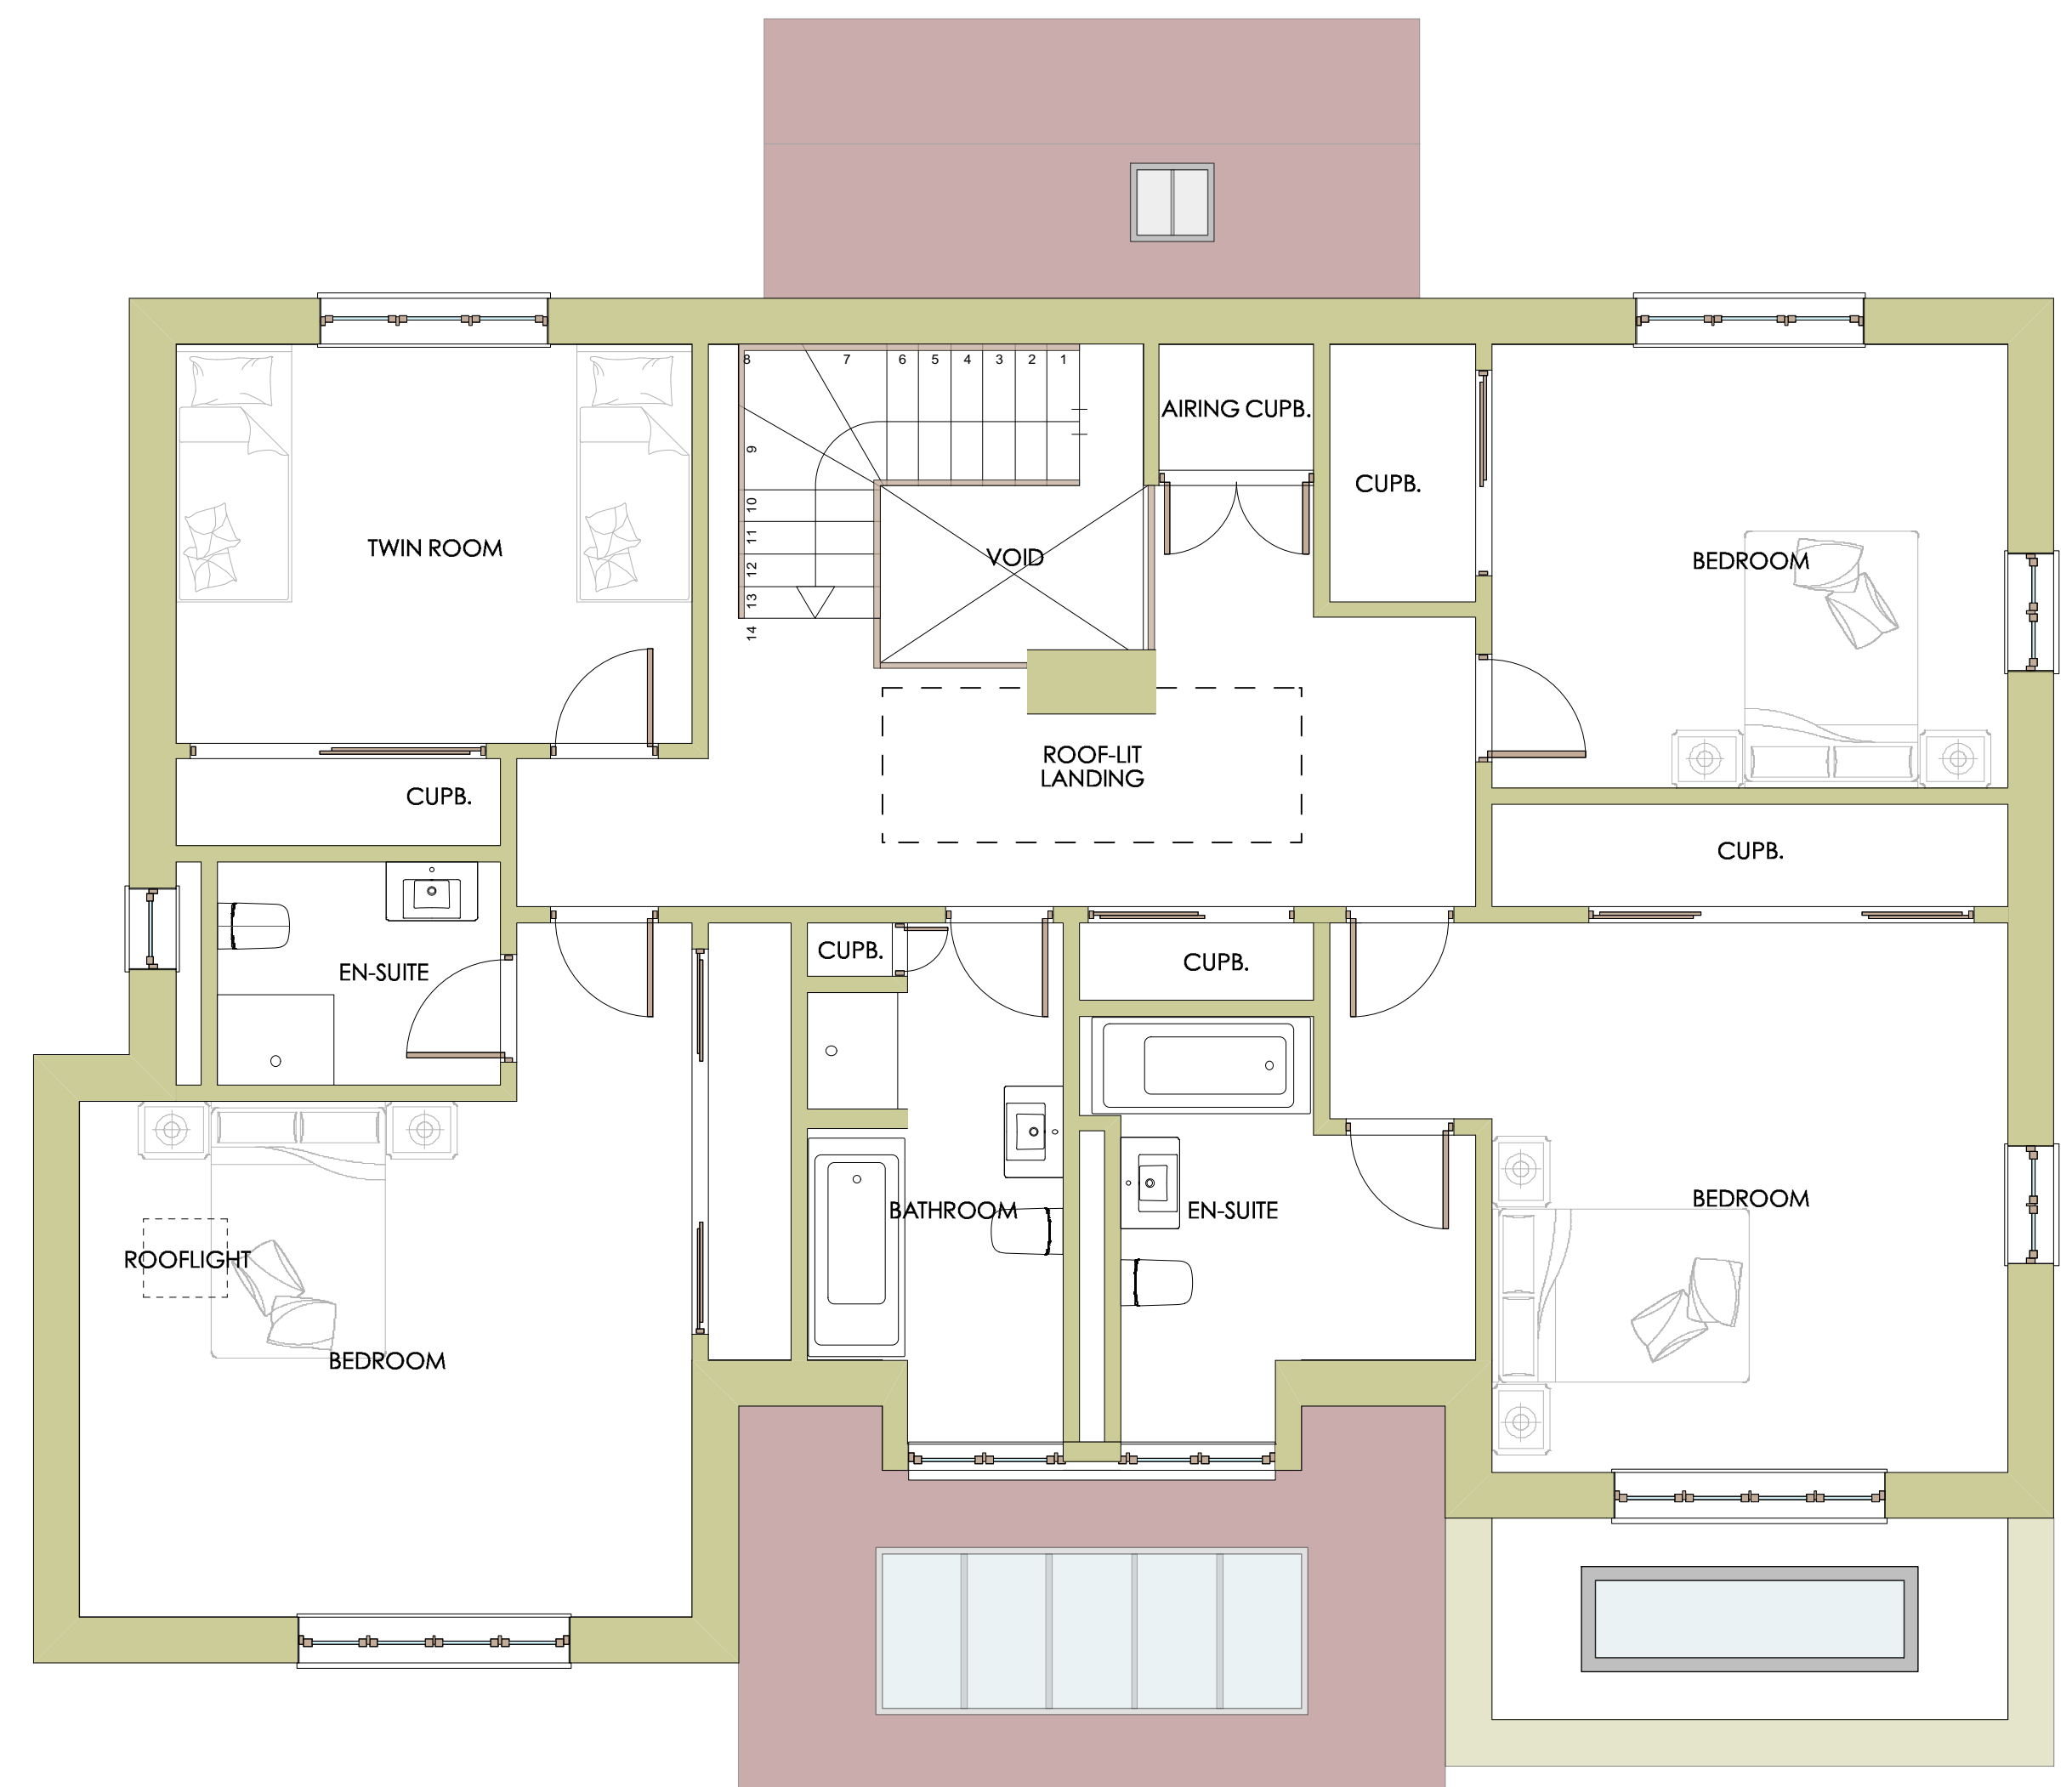

FIRST FLOOR PLAN
1:50