




NORTH WEST ELEVATION
1:100

NORTH EAST ELEVATION

SOUTH EAST ELEVATION

SOUTH WEST ELEVATION

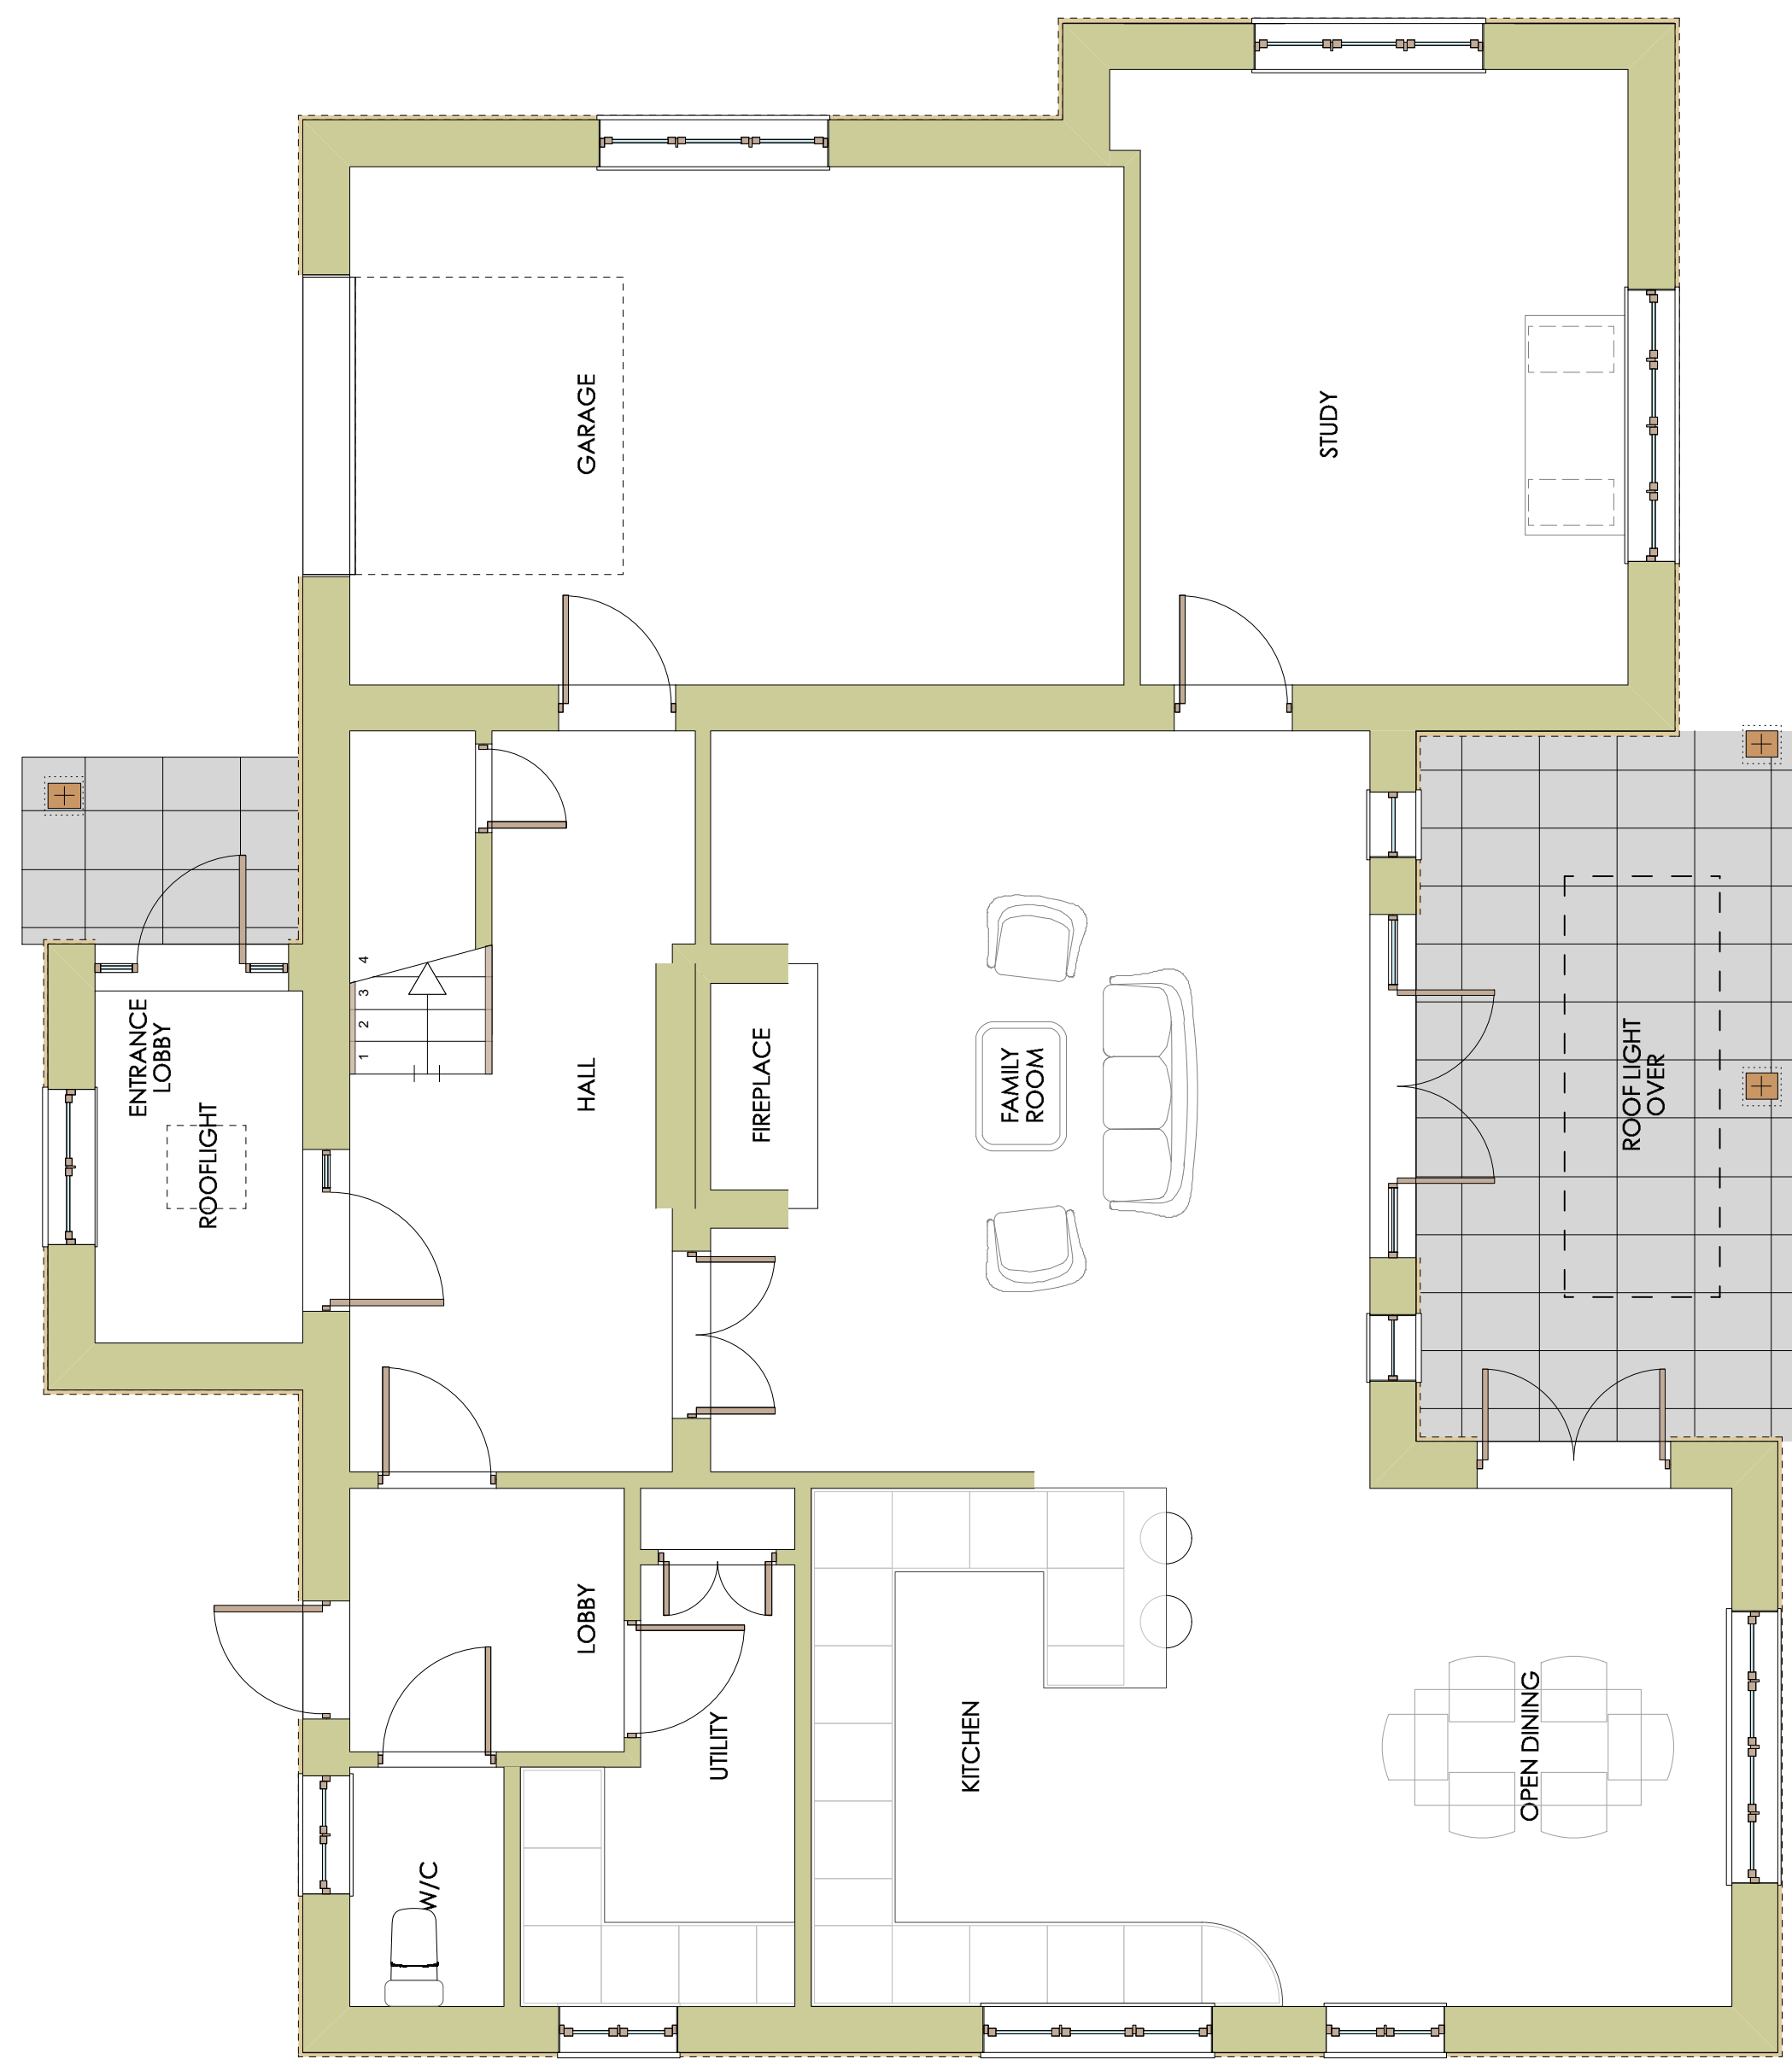

GROUND FLOOR PLAN
1:50



FIRST FLOOR PLAN
1:50